





PLAN à 13m

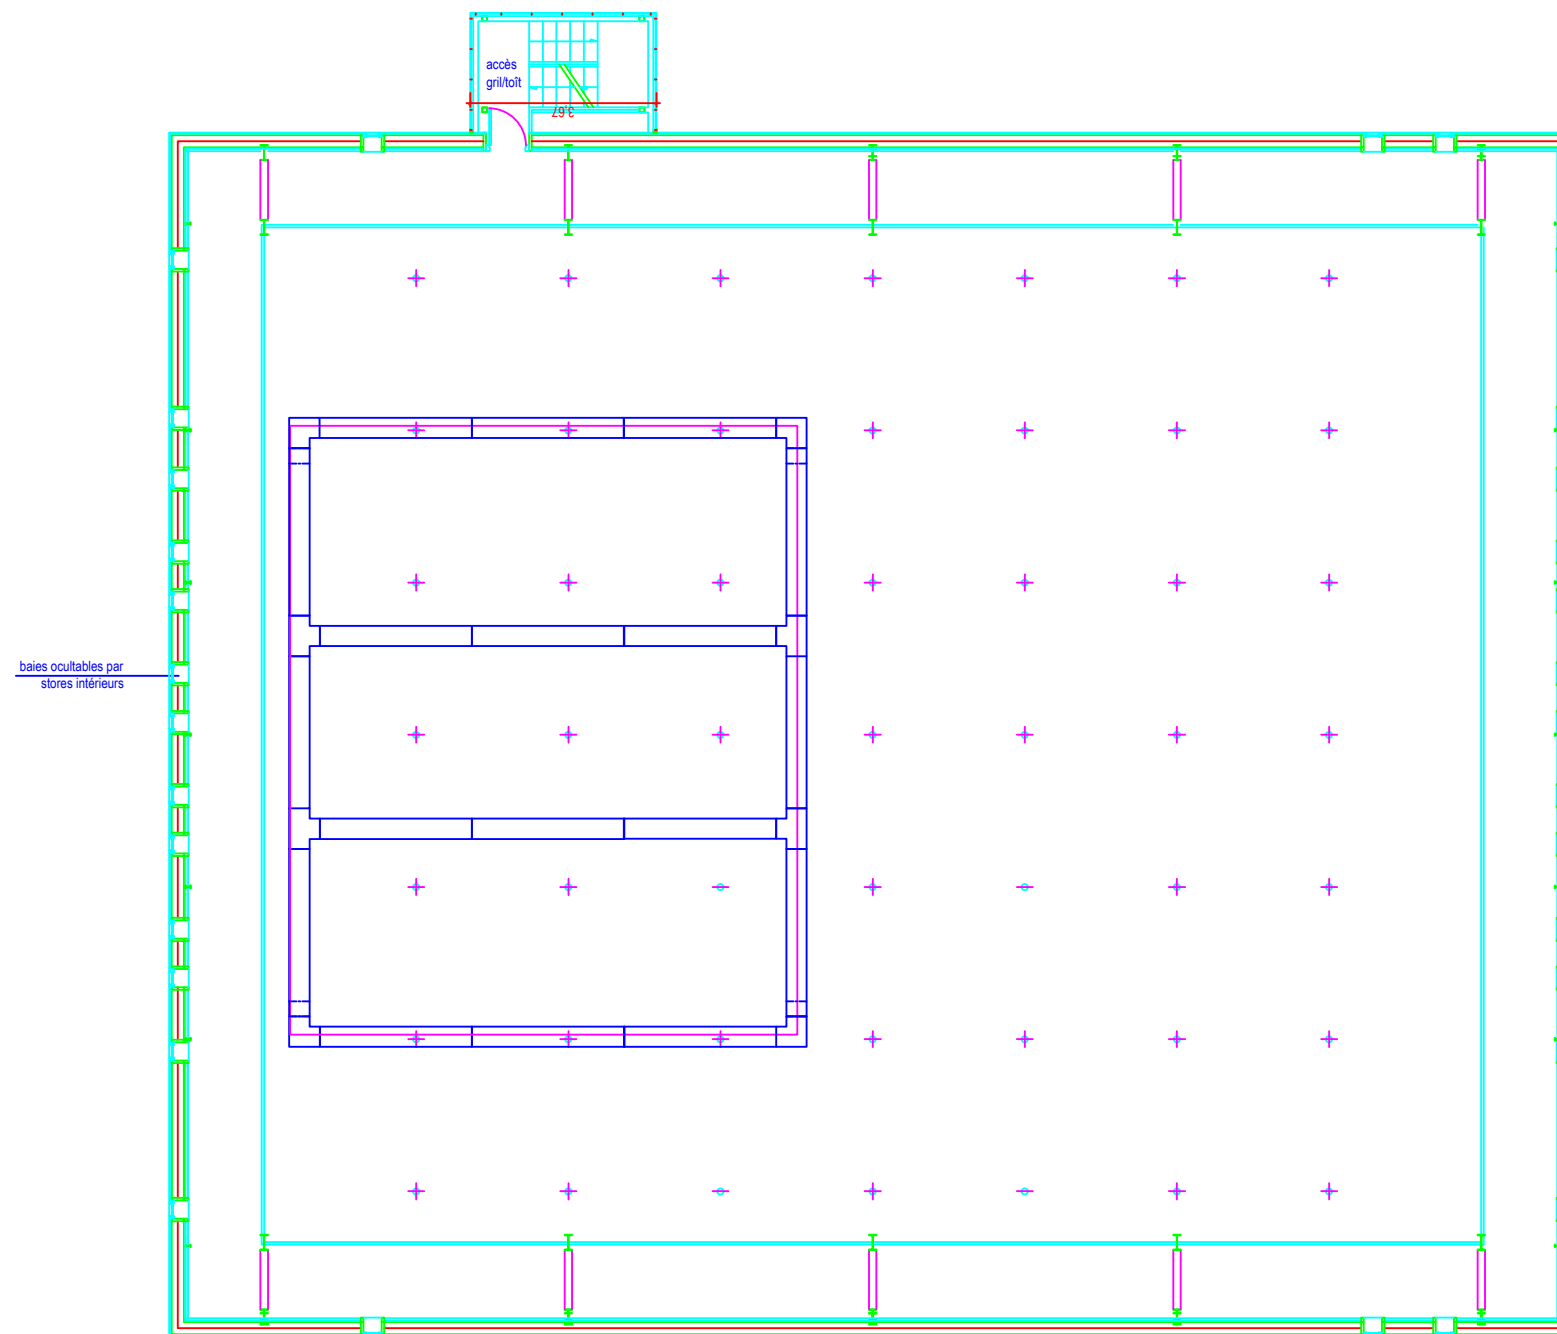

PLAN à 6m

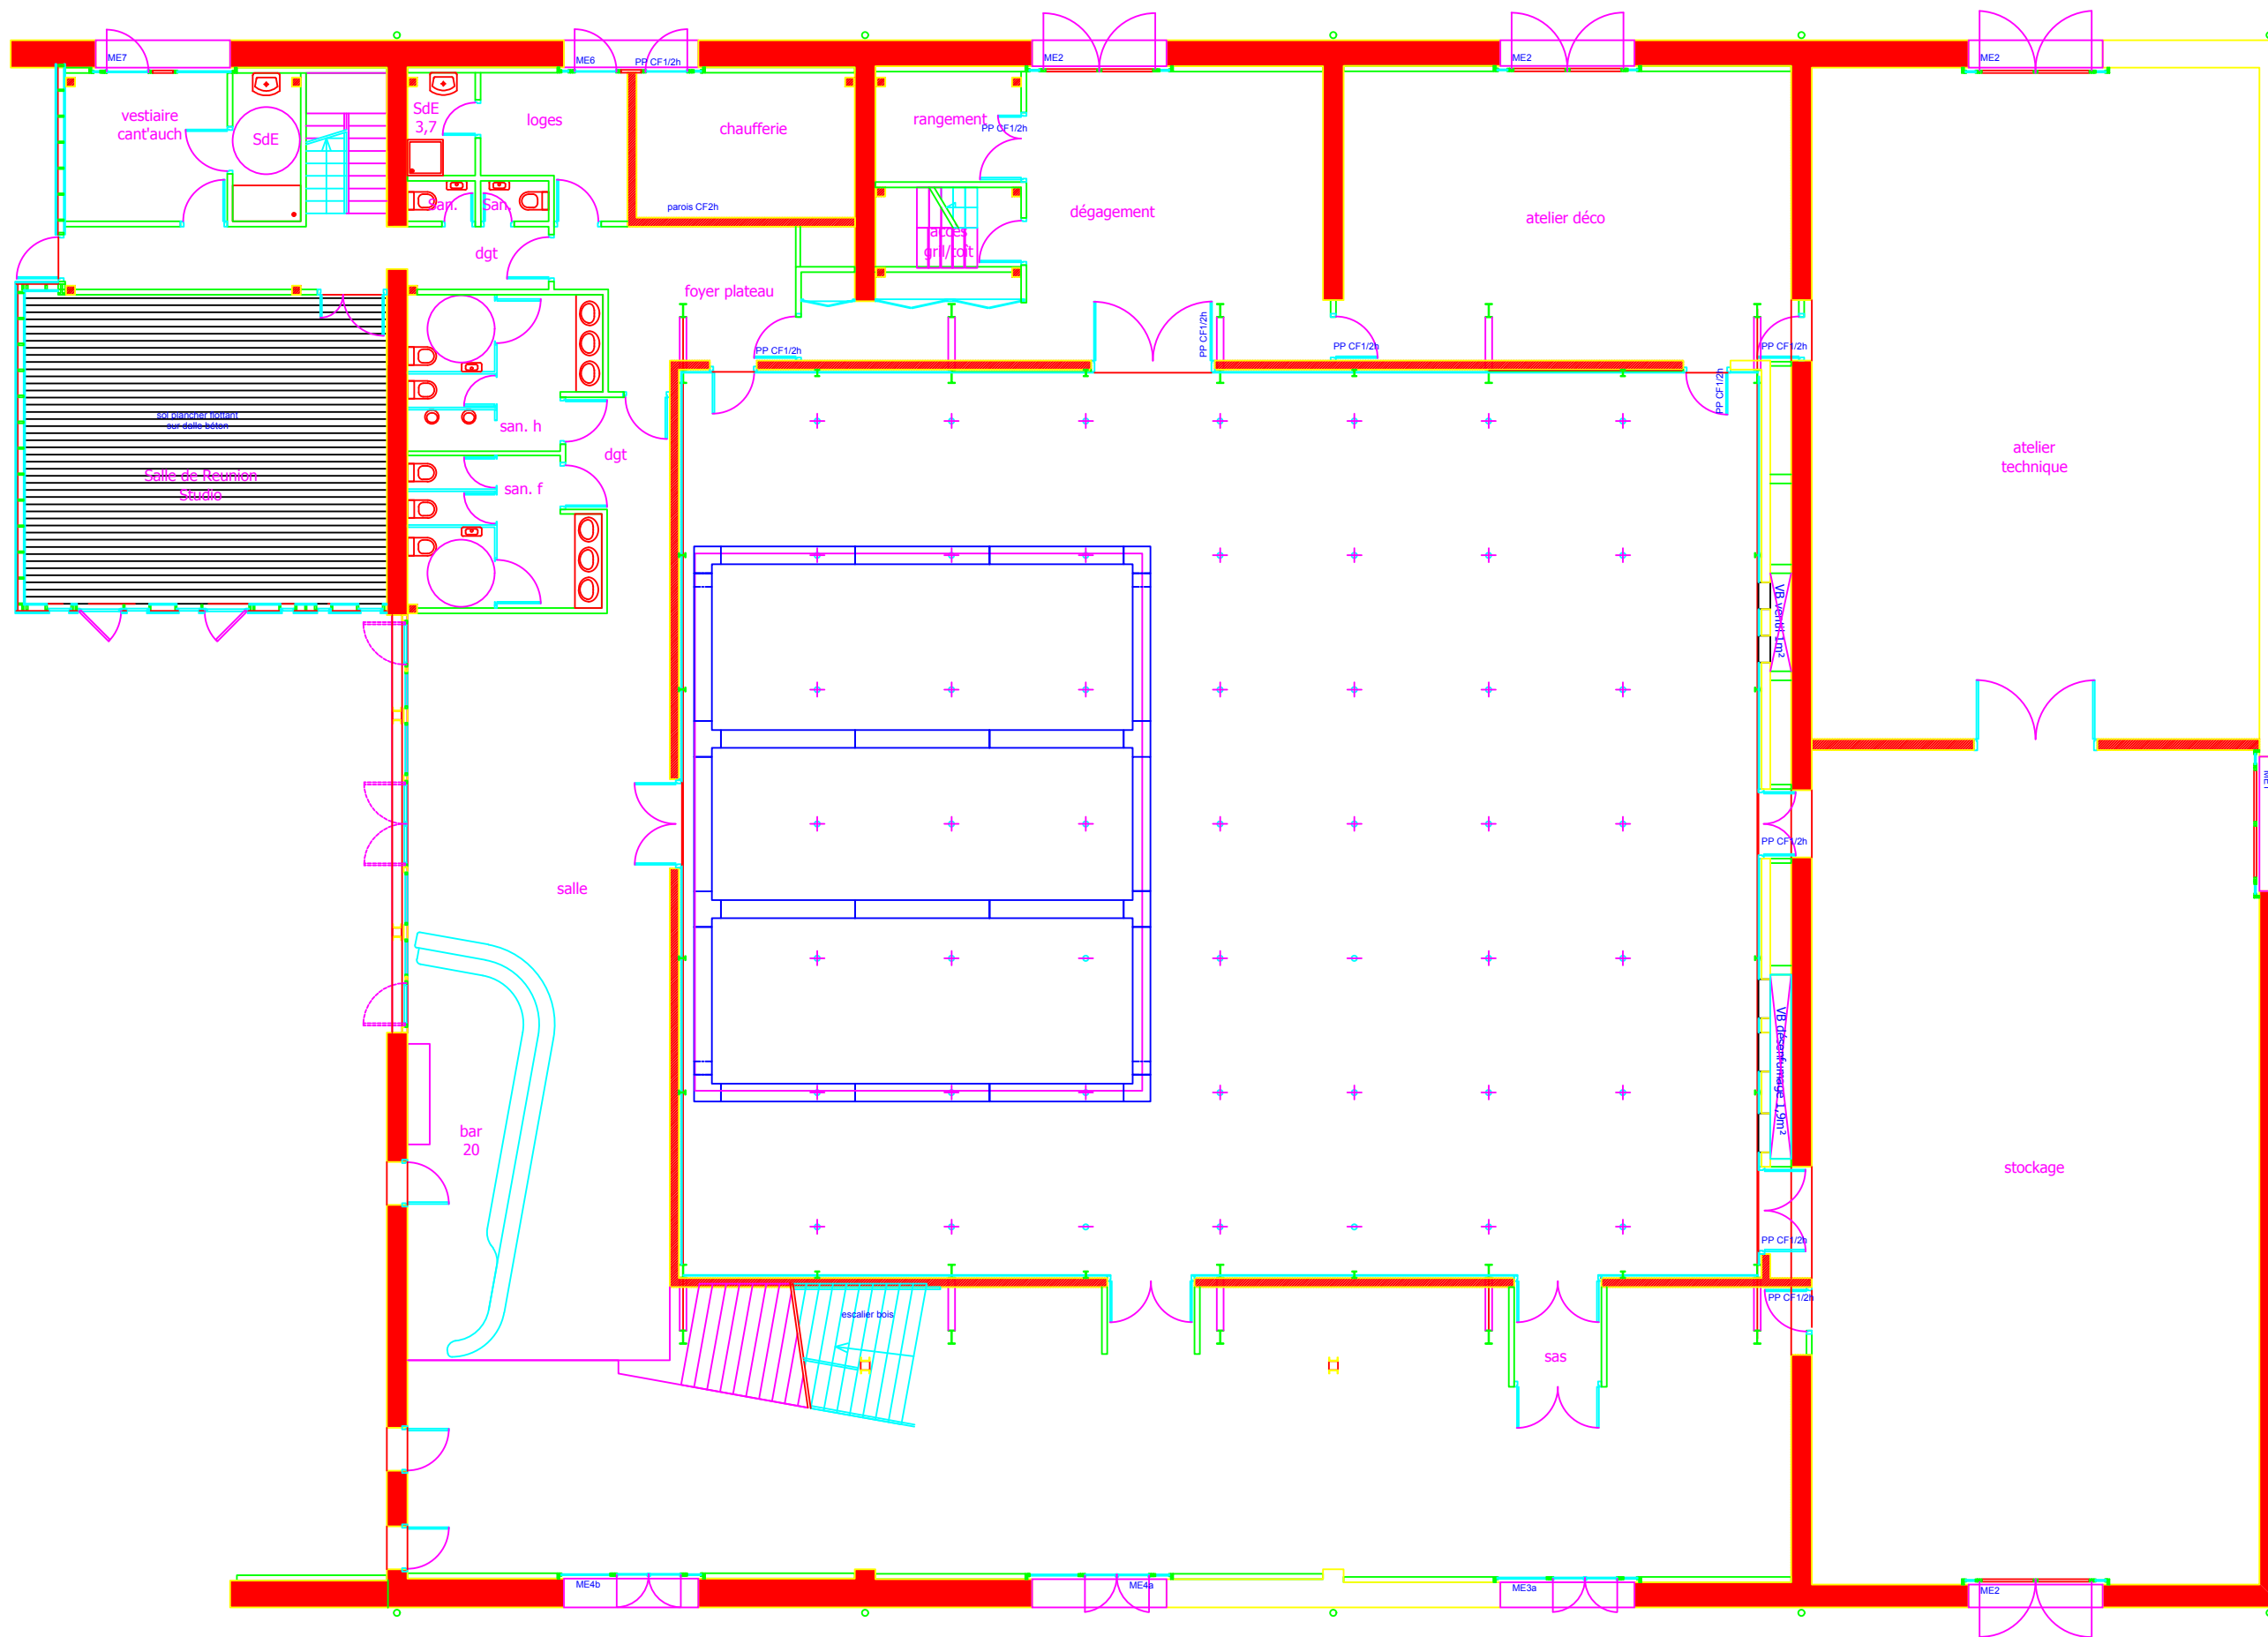

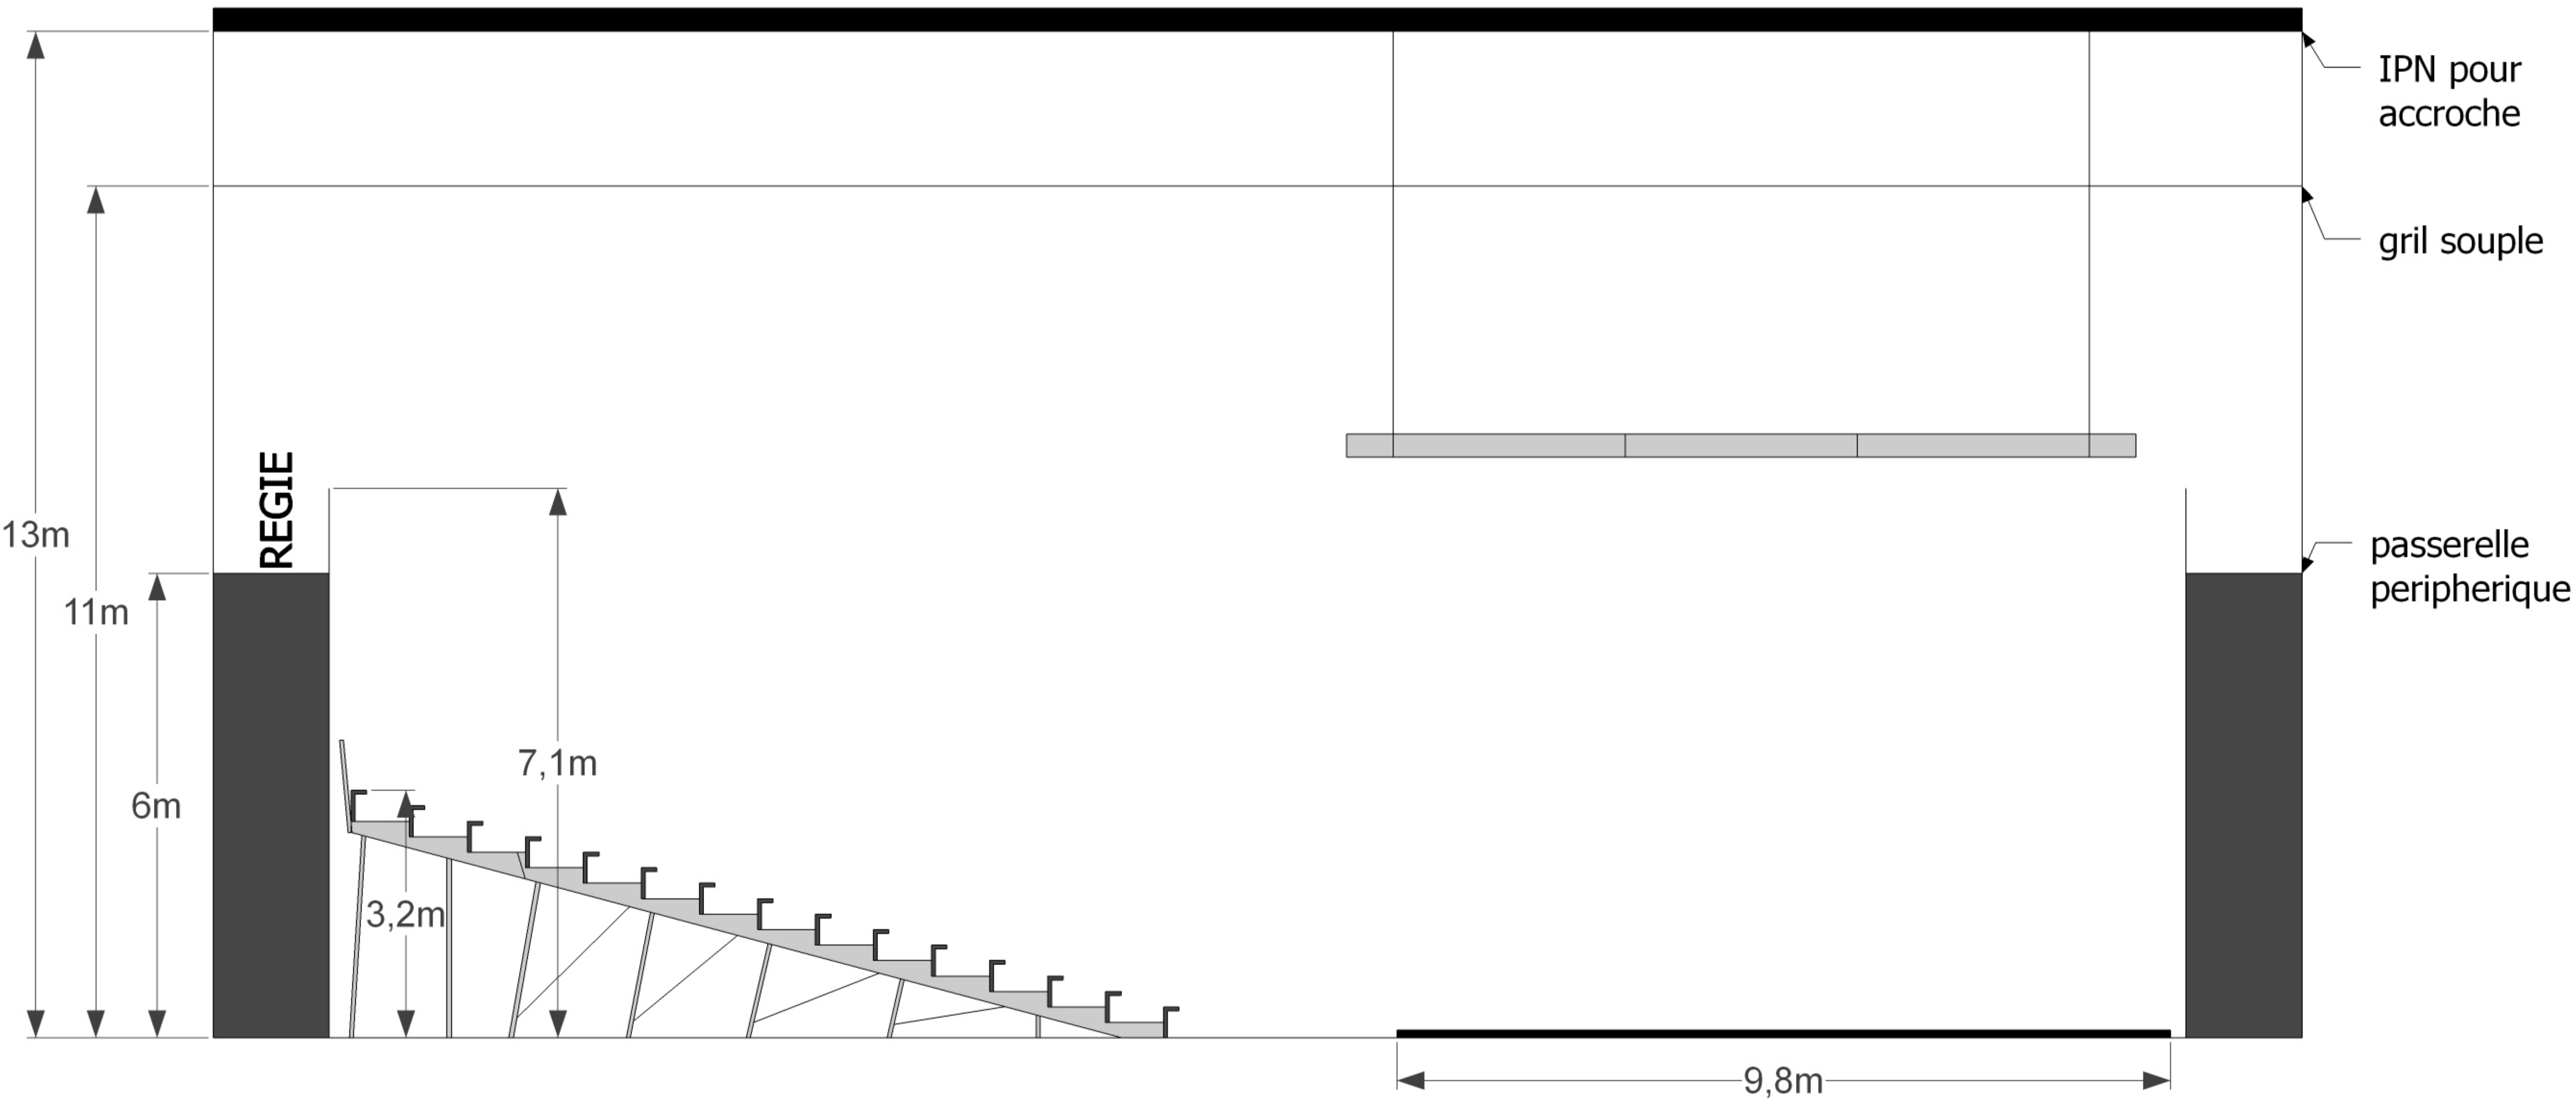

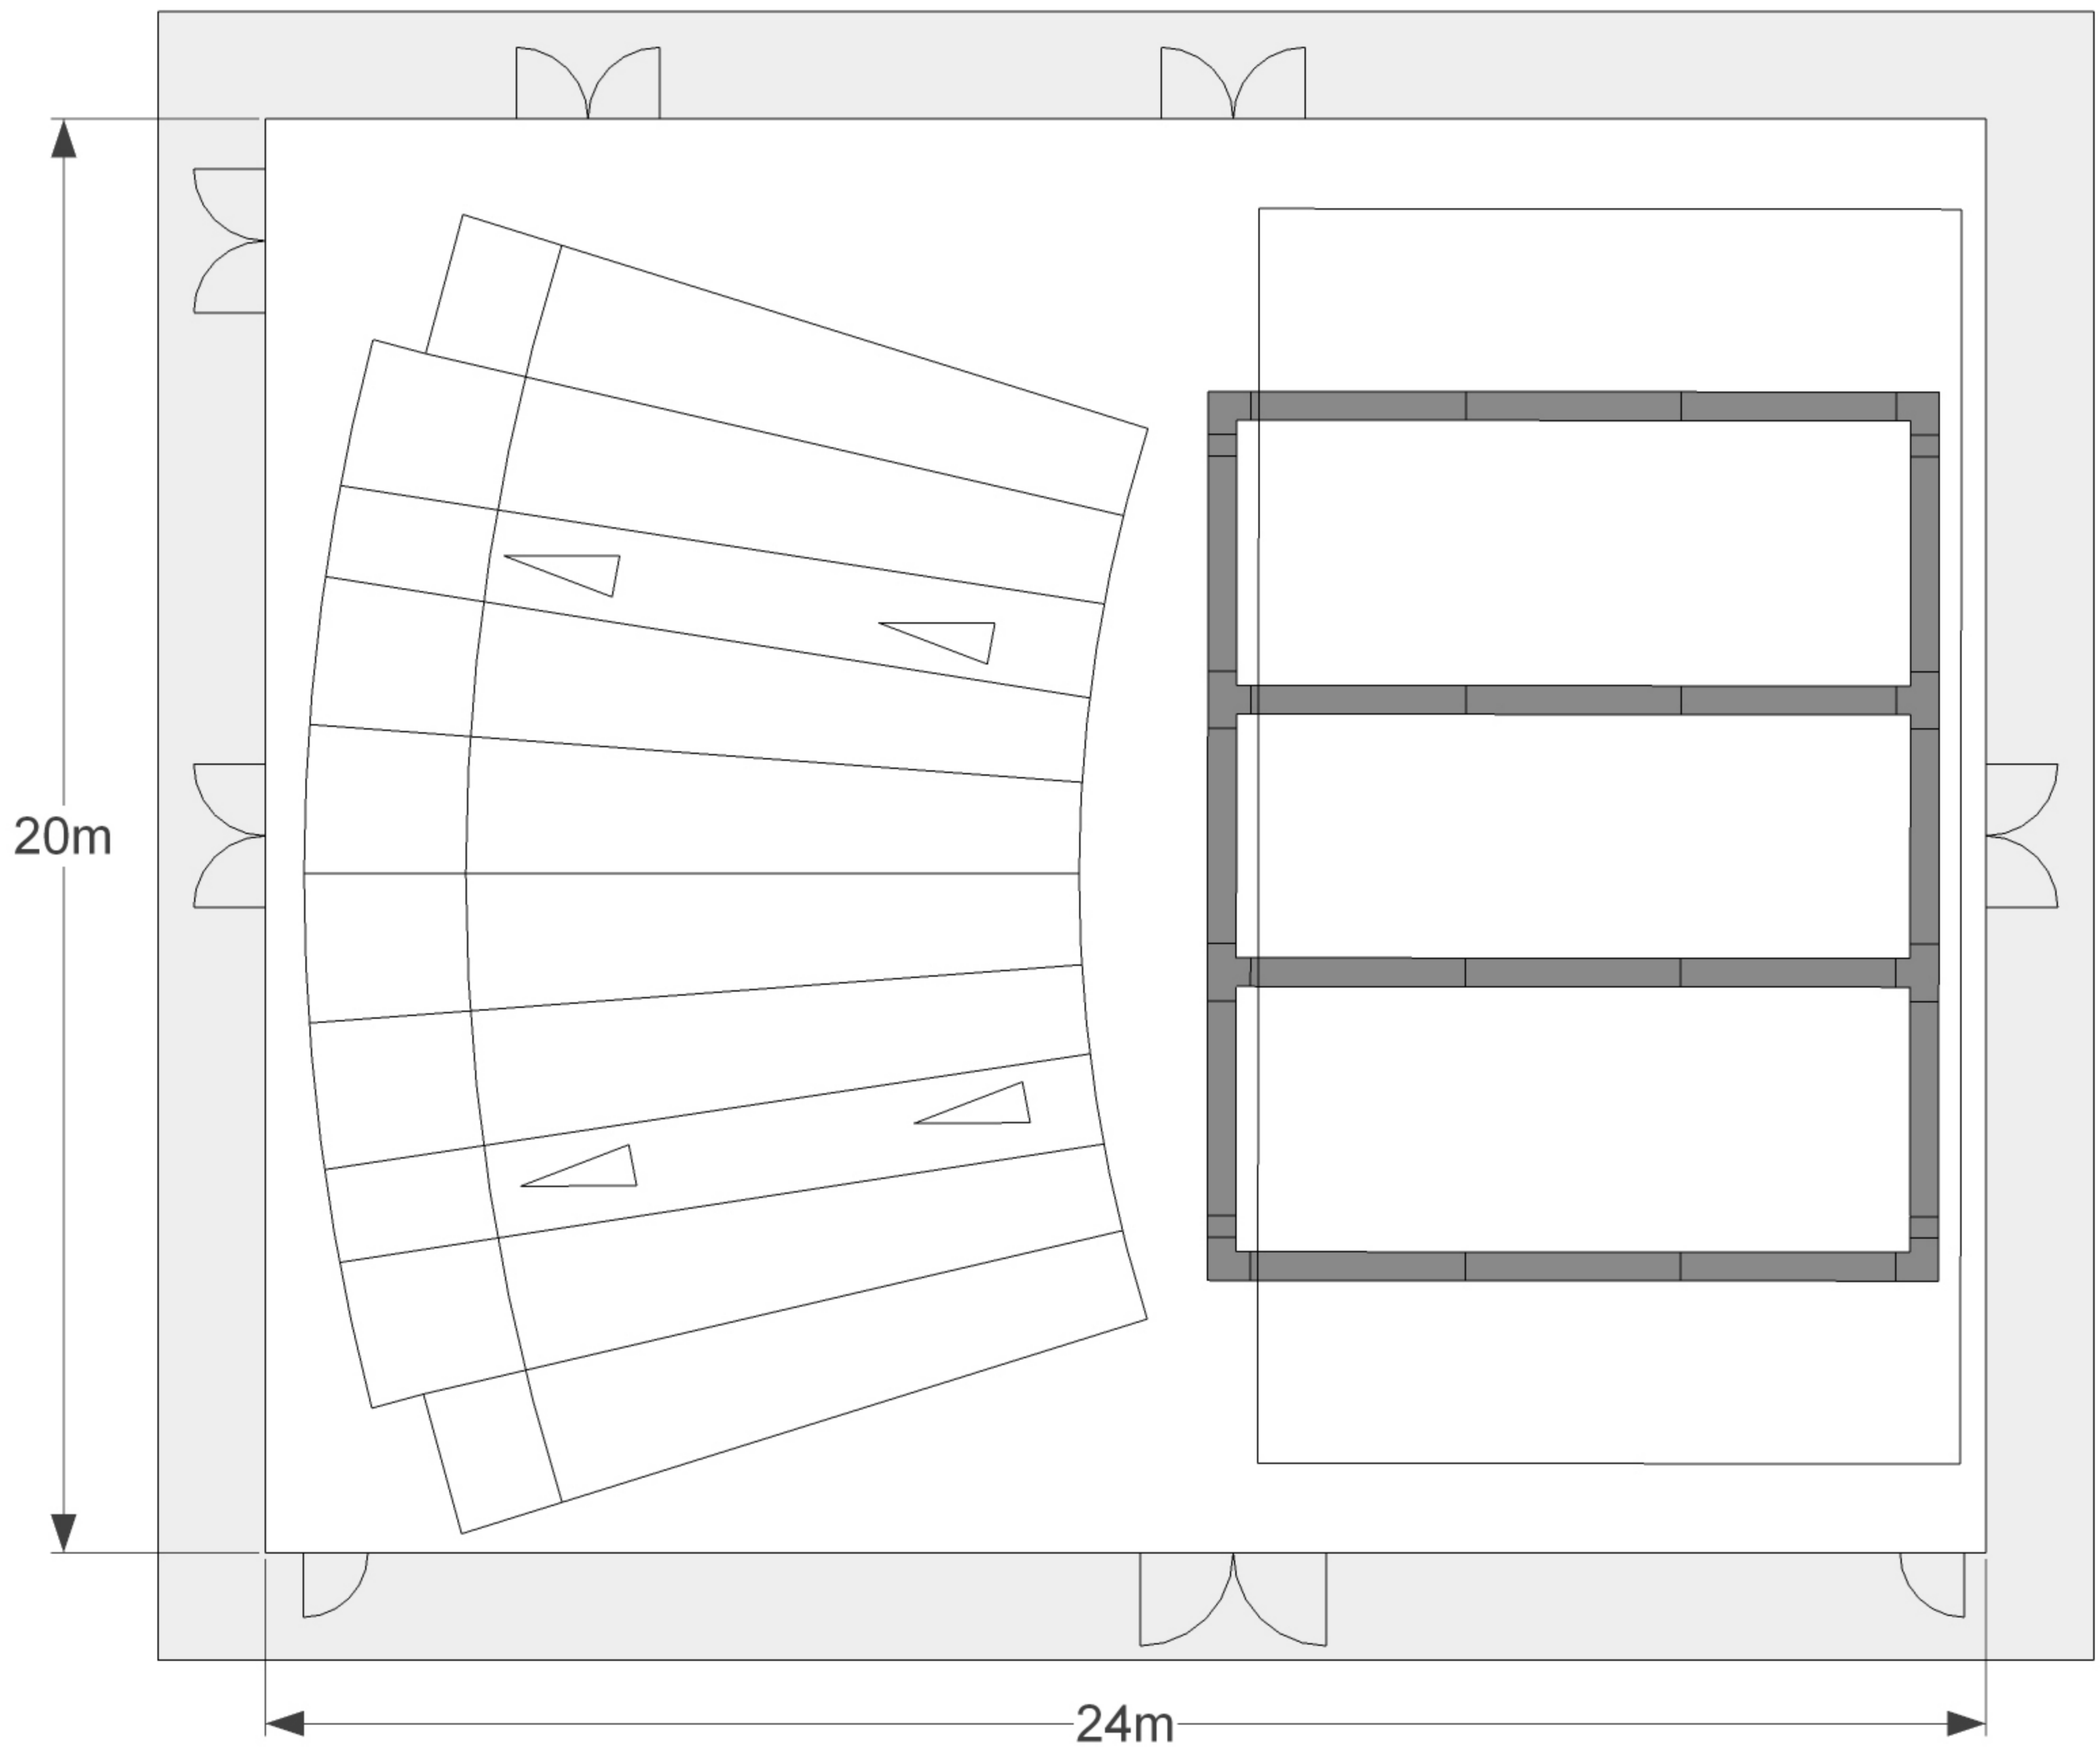


DISTANCE GRIL/MUR  
0.65m

PLATEAU 9.8x17.5m  
GRIL 10.2x12.4m

PASSERELLE H6m  
LISSE H7.1m

Accroches sol  
resille 3m x 3m  
CMU 2300daN

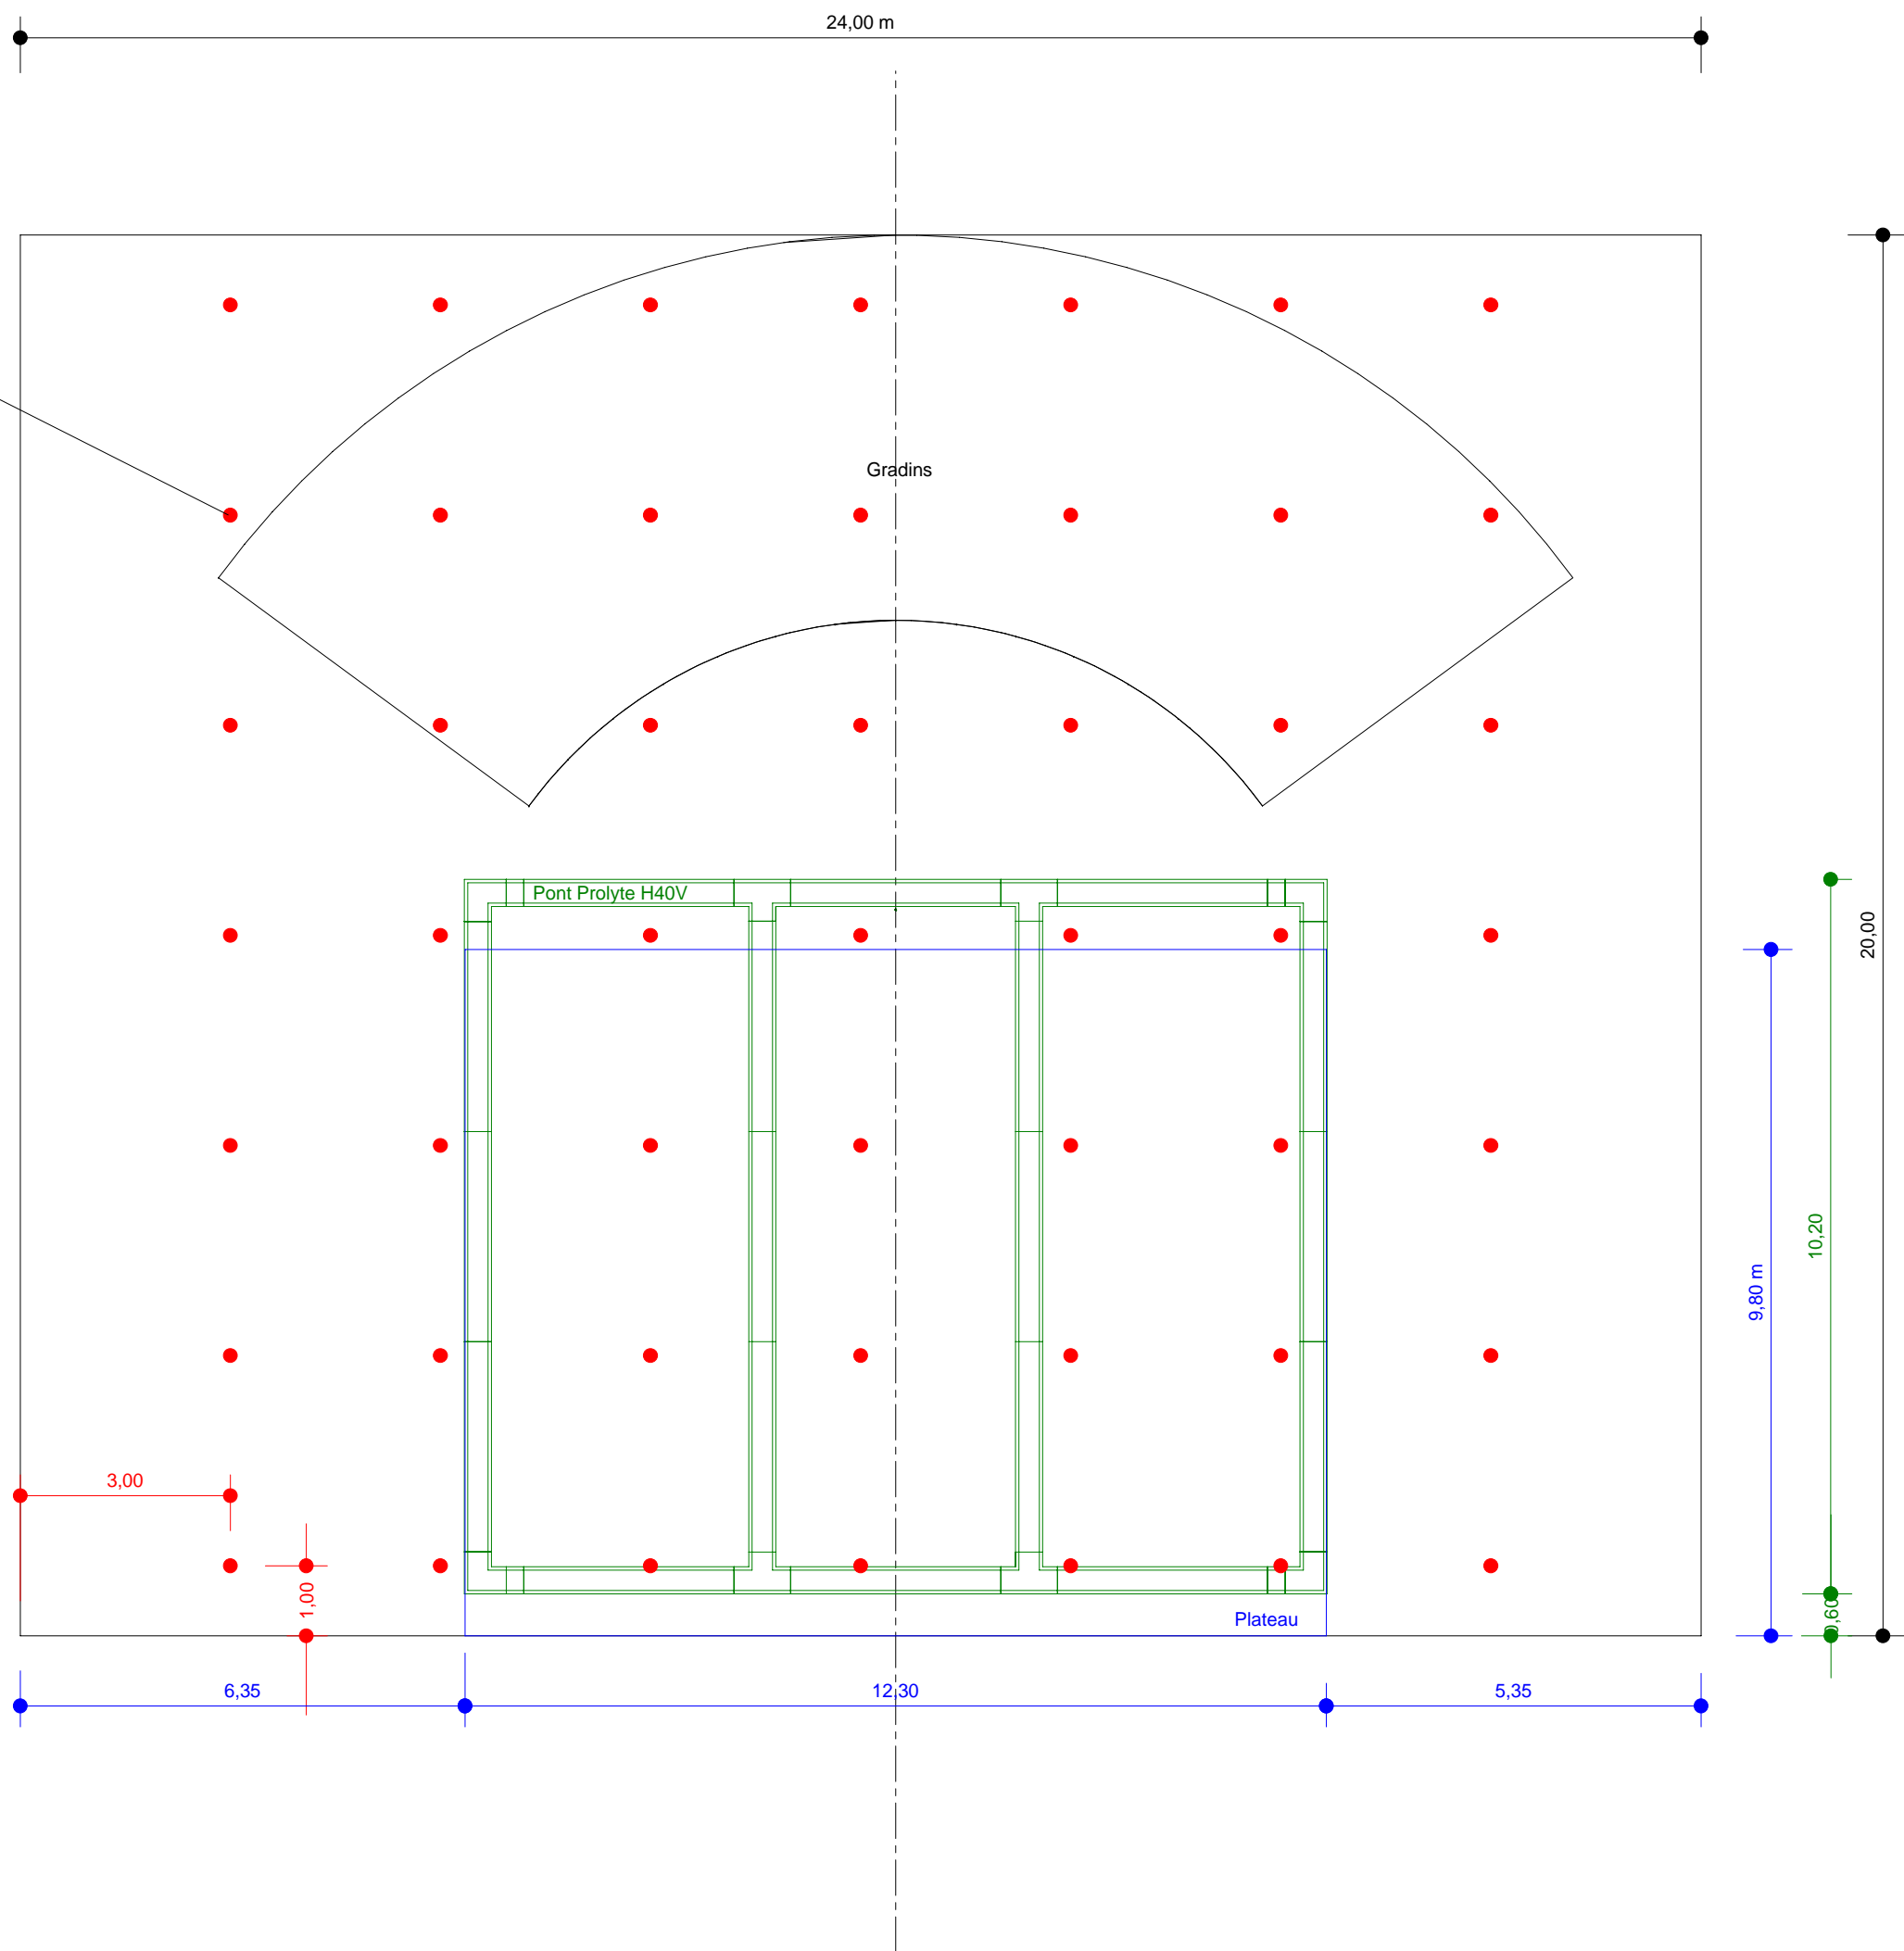

CIRCa Auch  
Salle B. Turin  
Ech 1/100